


Tapered Edge w/ a Keyway

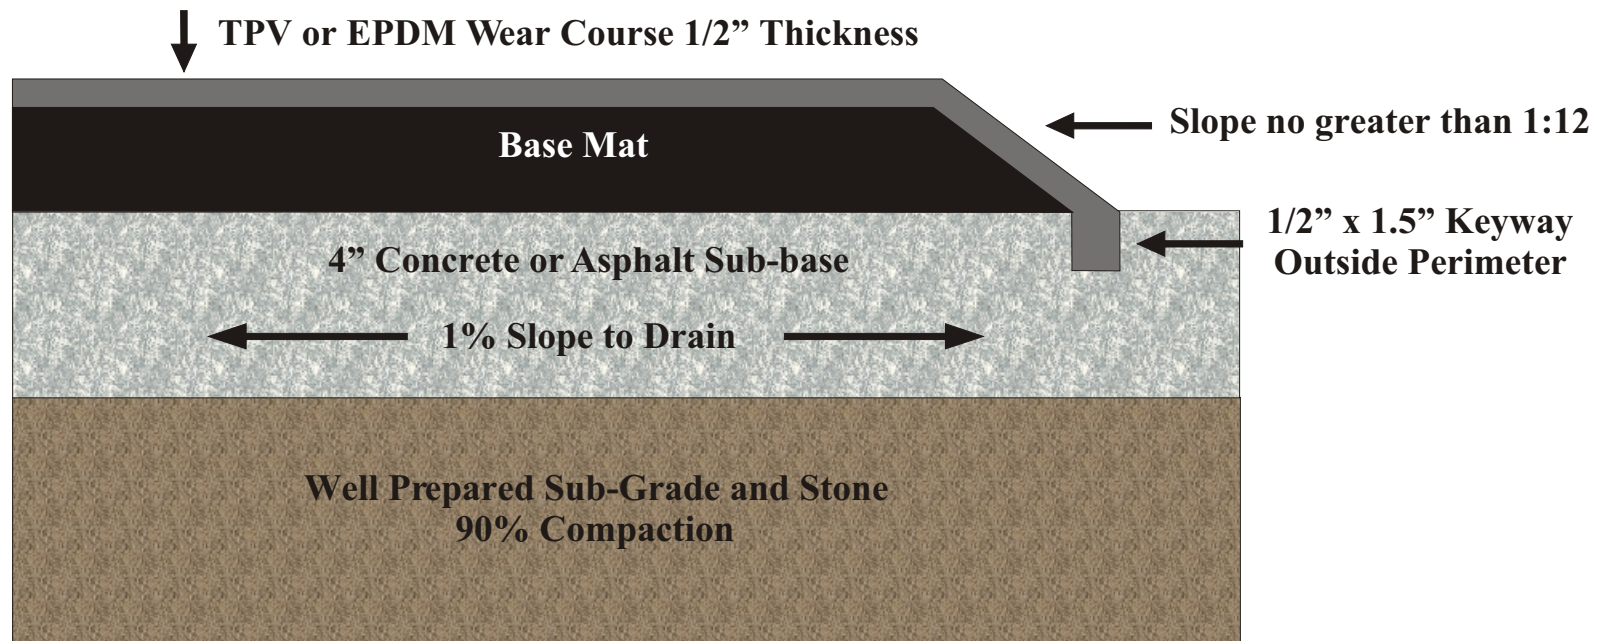

- * This drawing is not to scale.
- * Total thickness of rubber surfacing is based on the CFH (Critical Fall Height) of play equipment.
- * Rubber surfacing corresponds to slope of subgrade.
- * Must allow sufficient cure time for Sub-Base.